
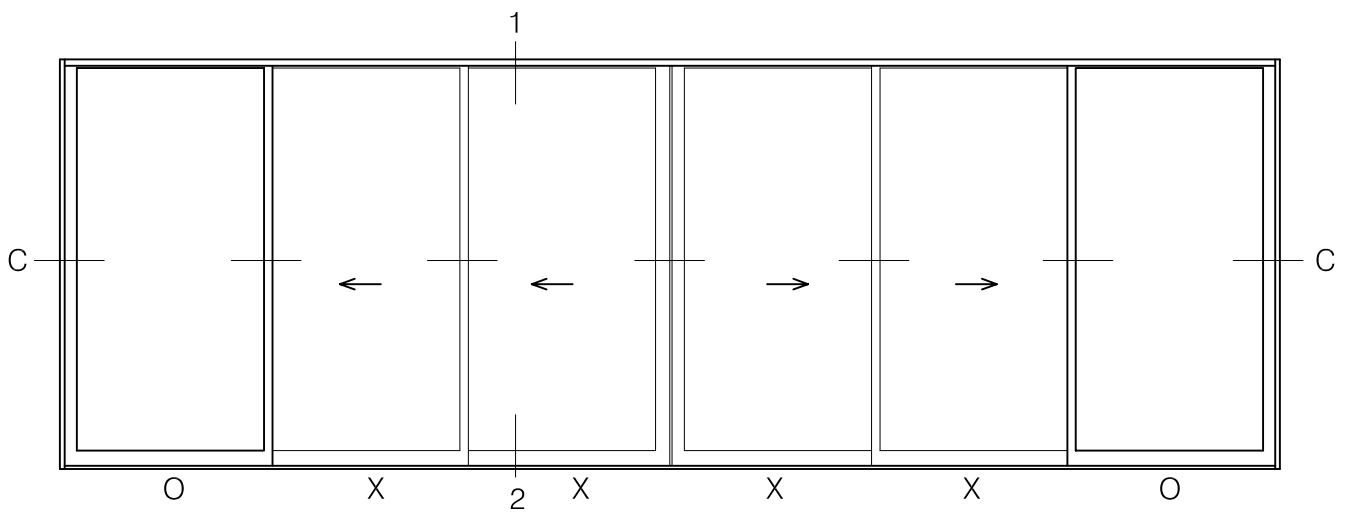
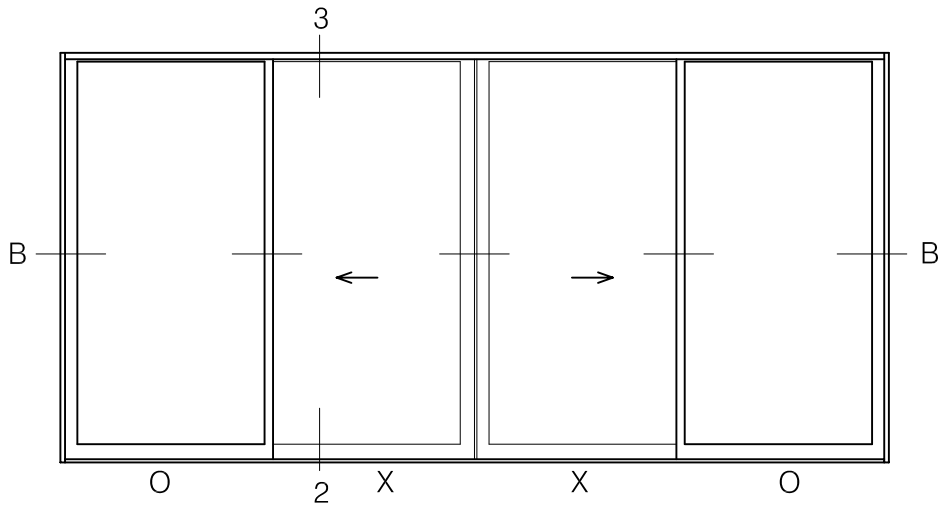


ALUMINUM 1010 SLIDING DOOR (ELEVATIONS)

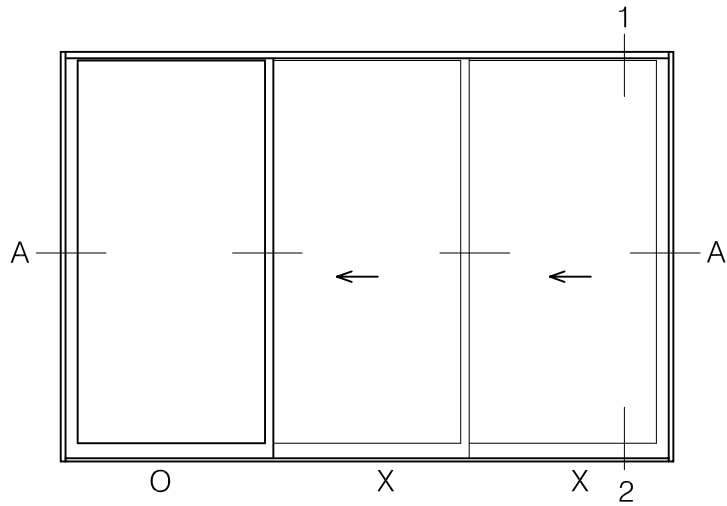


ELEVATION IS NUMBER KEYED TO DETAILS

O - FIXED


X - ACTIVE

ALUMINUM 1010 SLIDING DOOR (HORIZONTAL SECTION DETAILS)


SECTION A-A

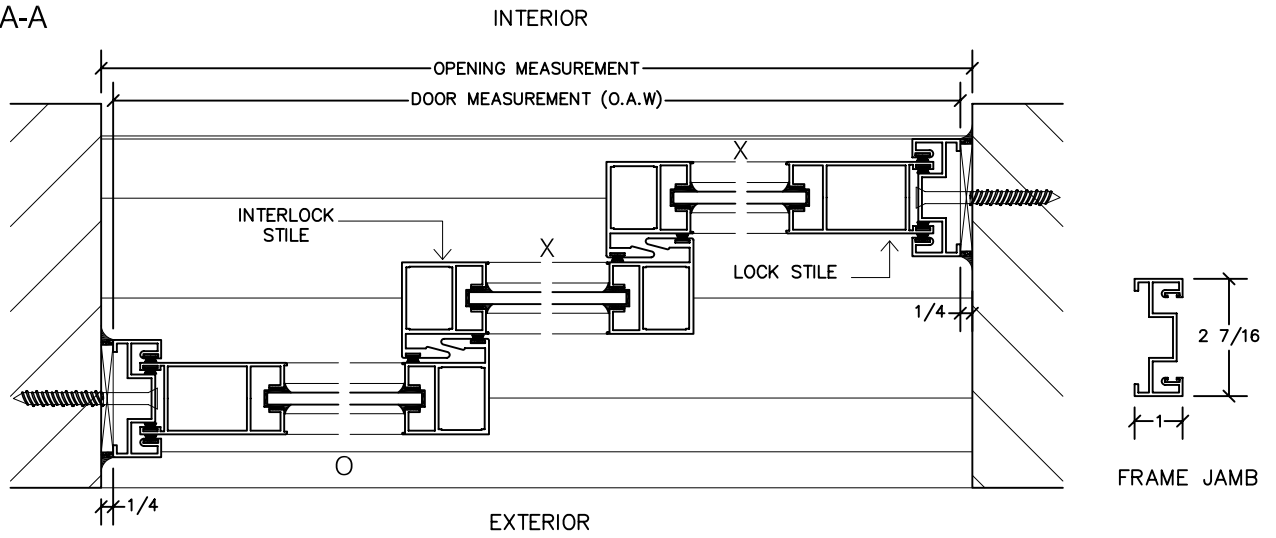

SECTION B-B




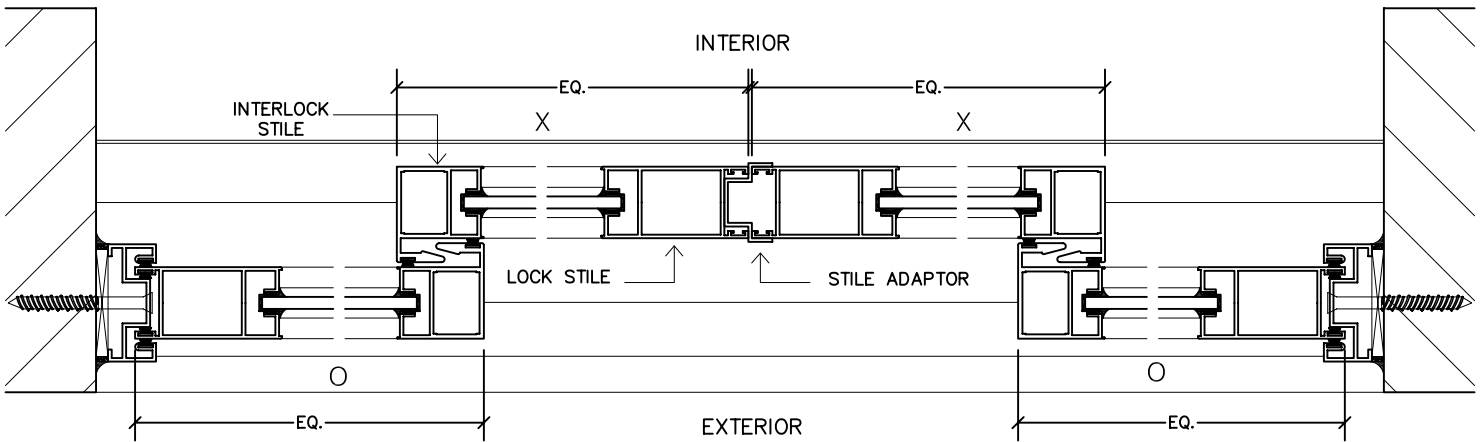


SECTION C-C

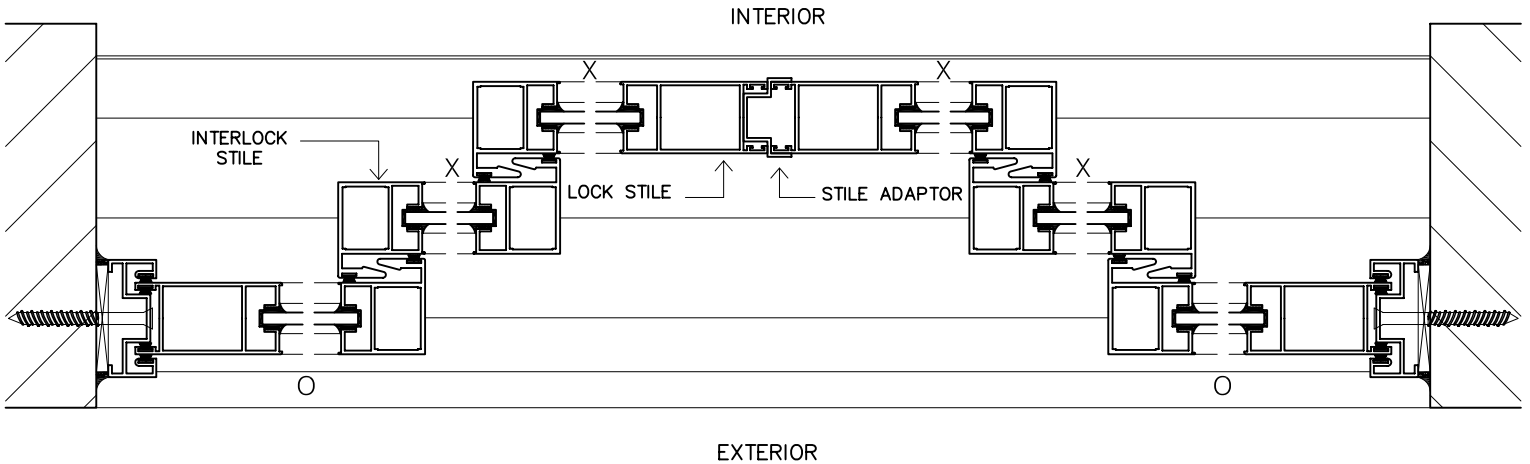

ALUMINUM 1010 SLIDING DOOR

(VERTICAL SECTION DETAILS)

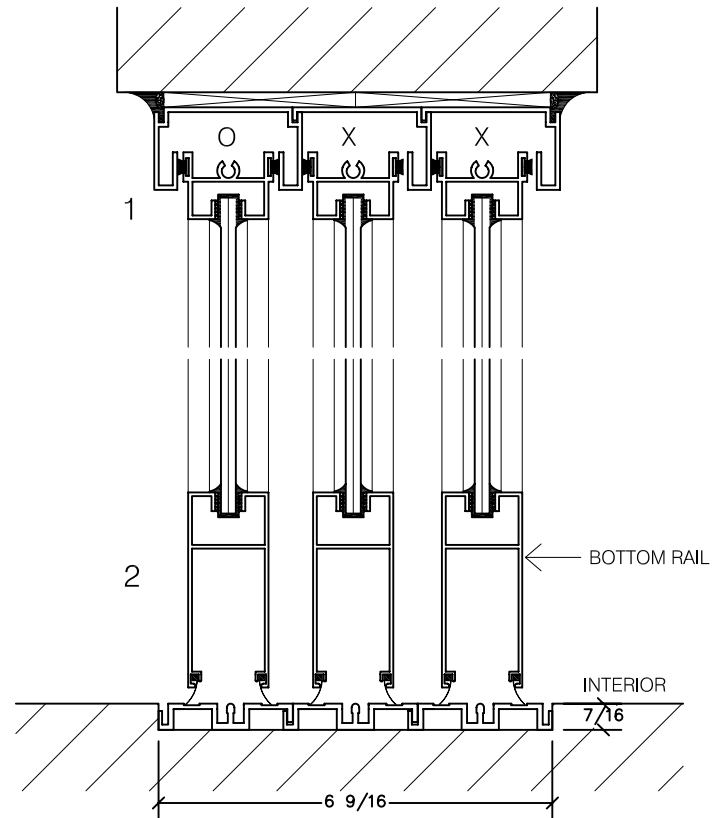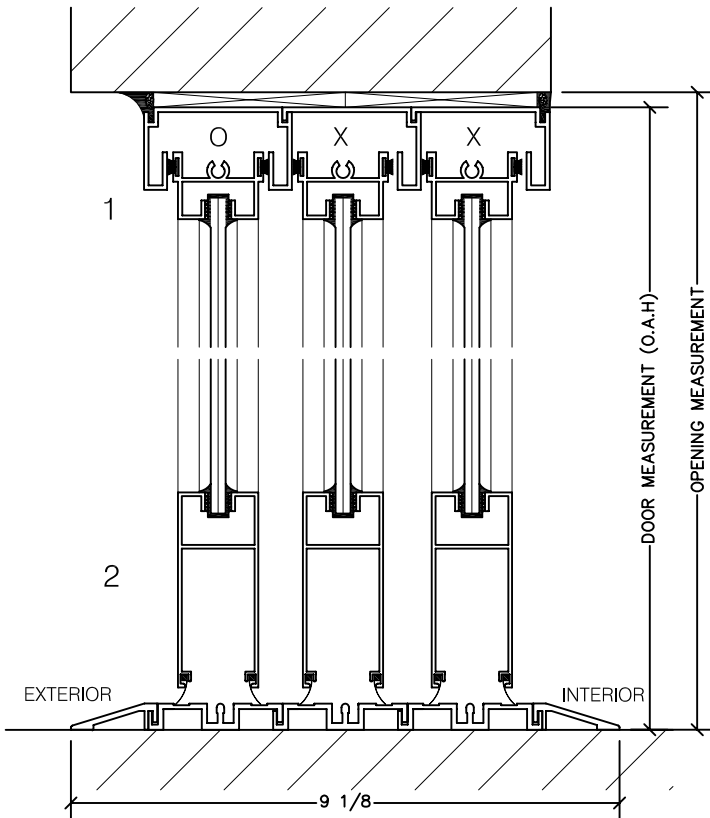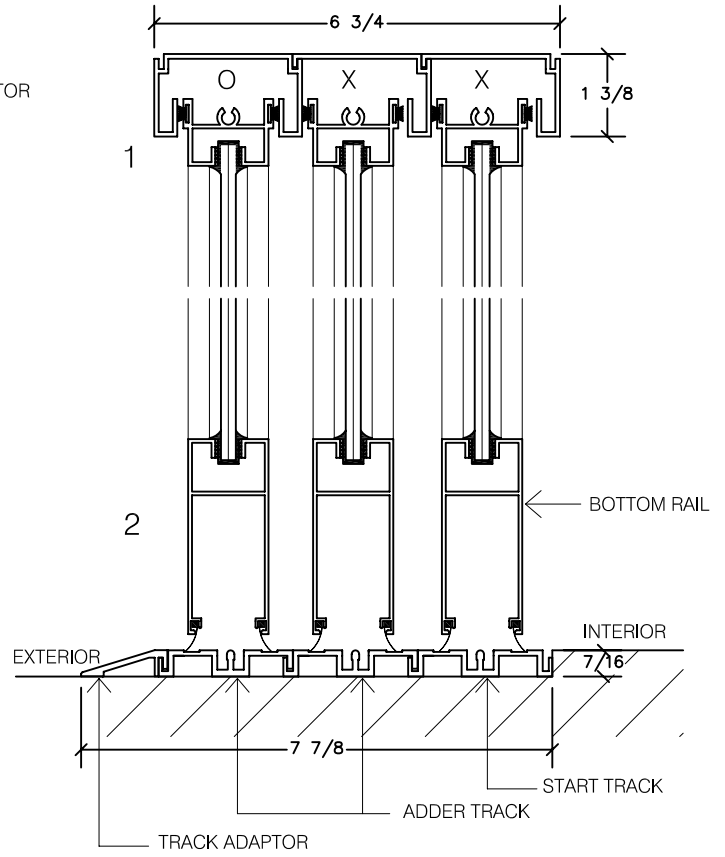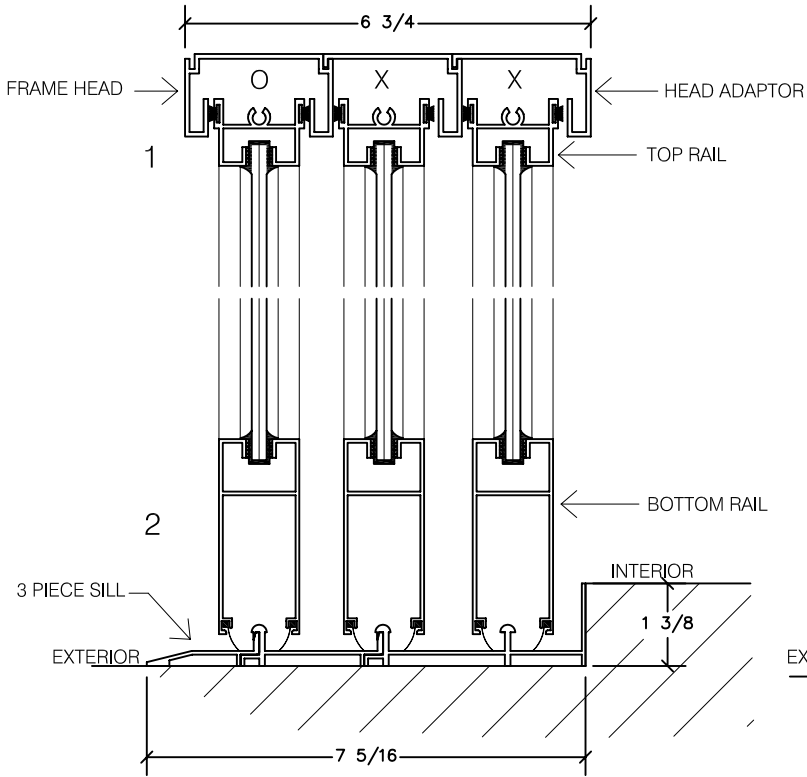

DOOR MEASUREMENT (O.A.H)
OPENING MEASUREMENT

ALUMINUM 1010 SLIDING DOOR

(VERTICAL SECTION DETAILS)

