



ALUMINUM 4 1/2" x 1 3/4" FIXED FRAME WINDOW



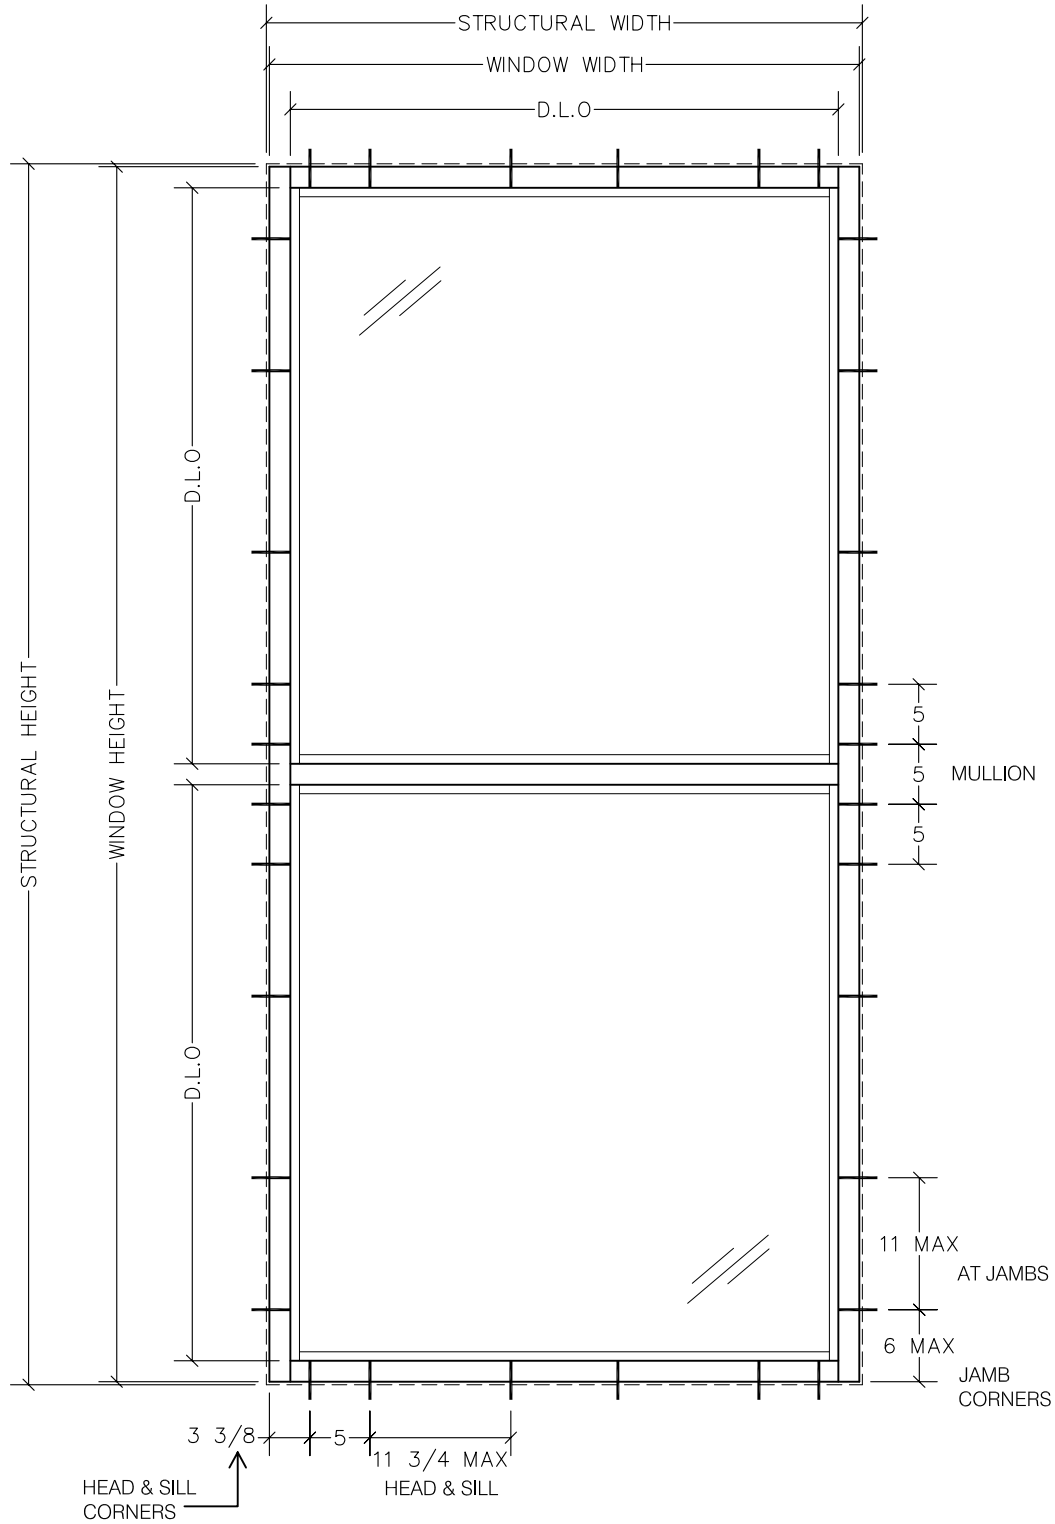


INSTALLATION HOLES

ALUMINUM 4 1/2" x 1 3/4" FIXED FRAME WINDOW

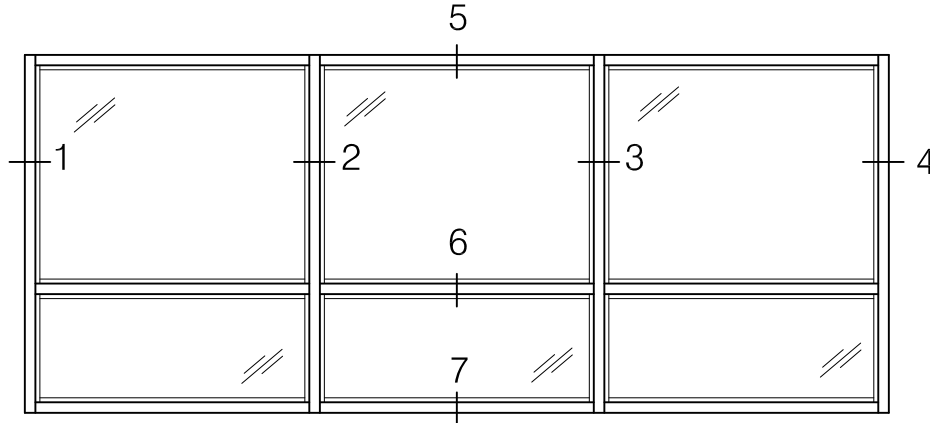

ELEVATION IS NUMBER KEYED TO DETAILS

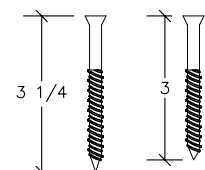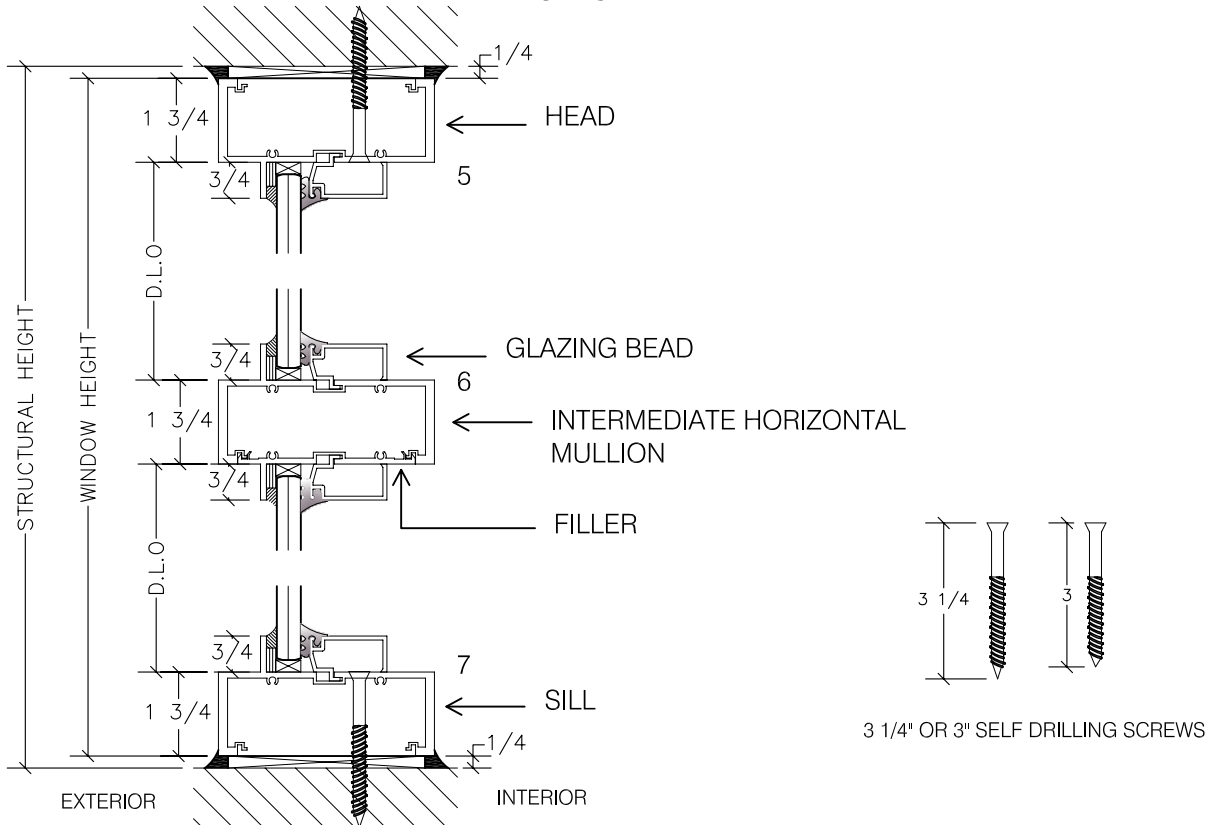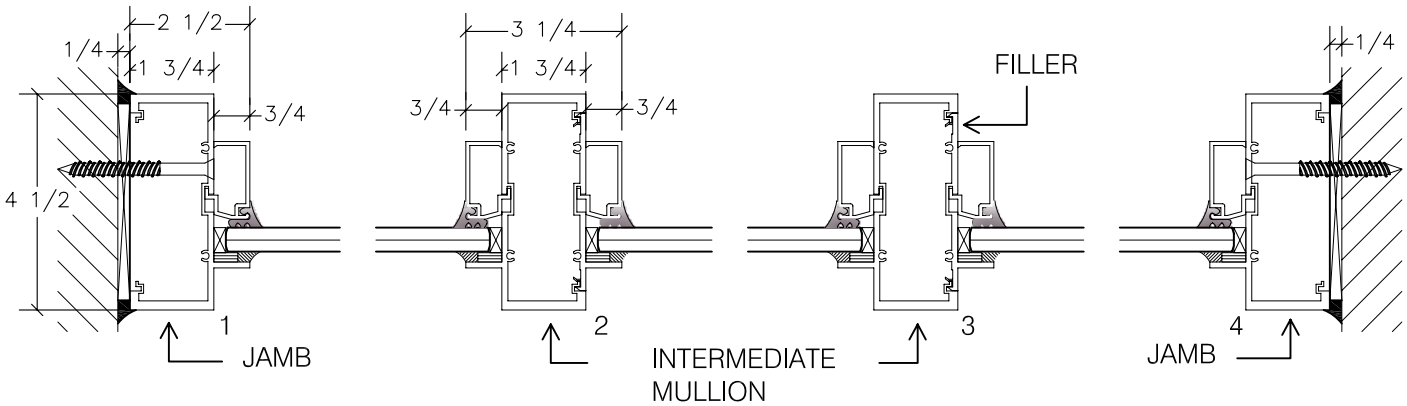

3 1/4" OR 3" SELF DRILLING SCREWS