




CENTOR ALUMINUM BIFOLD DOORS

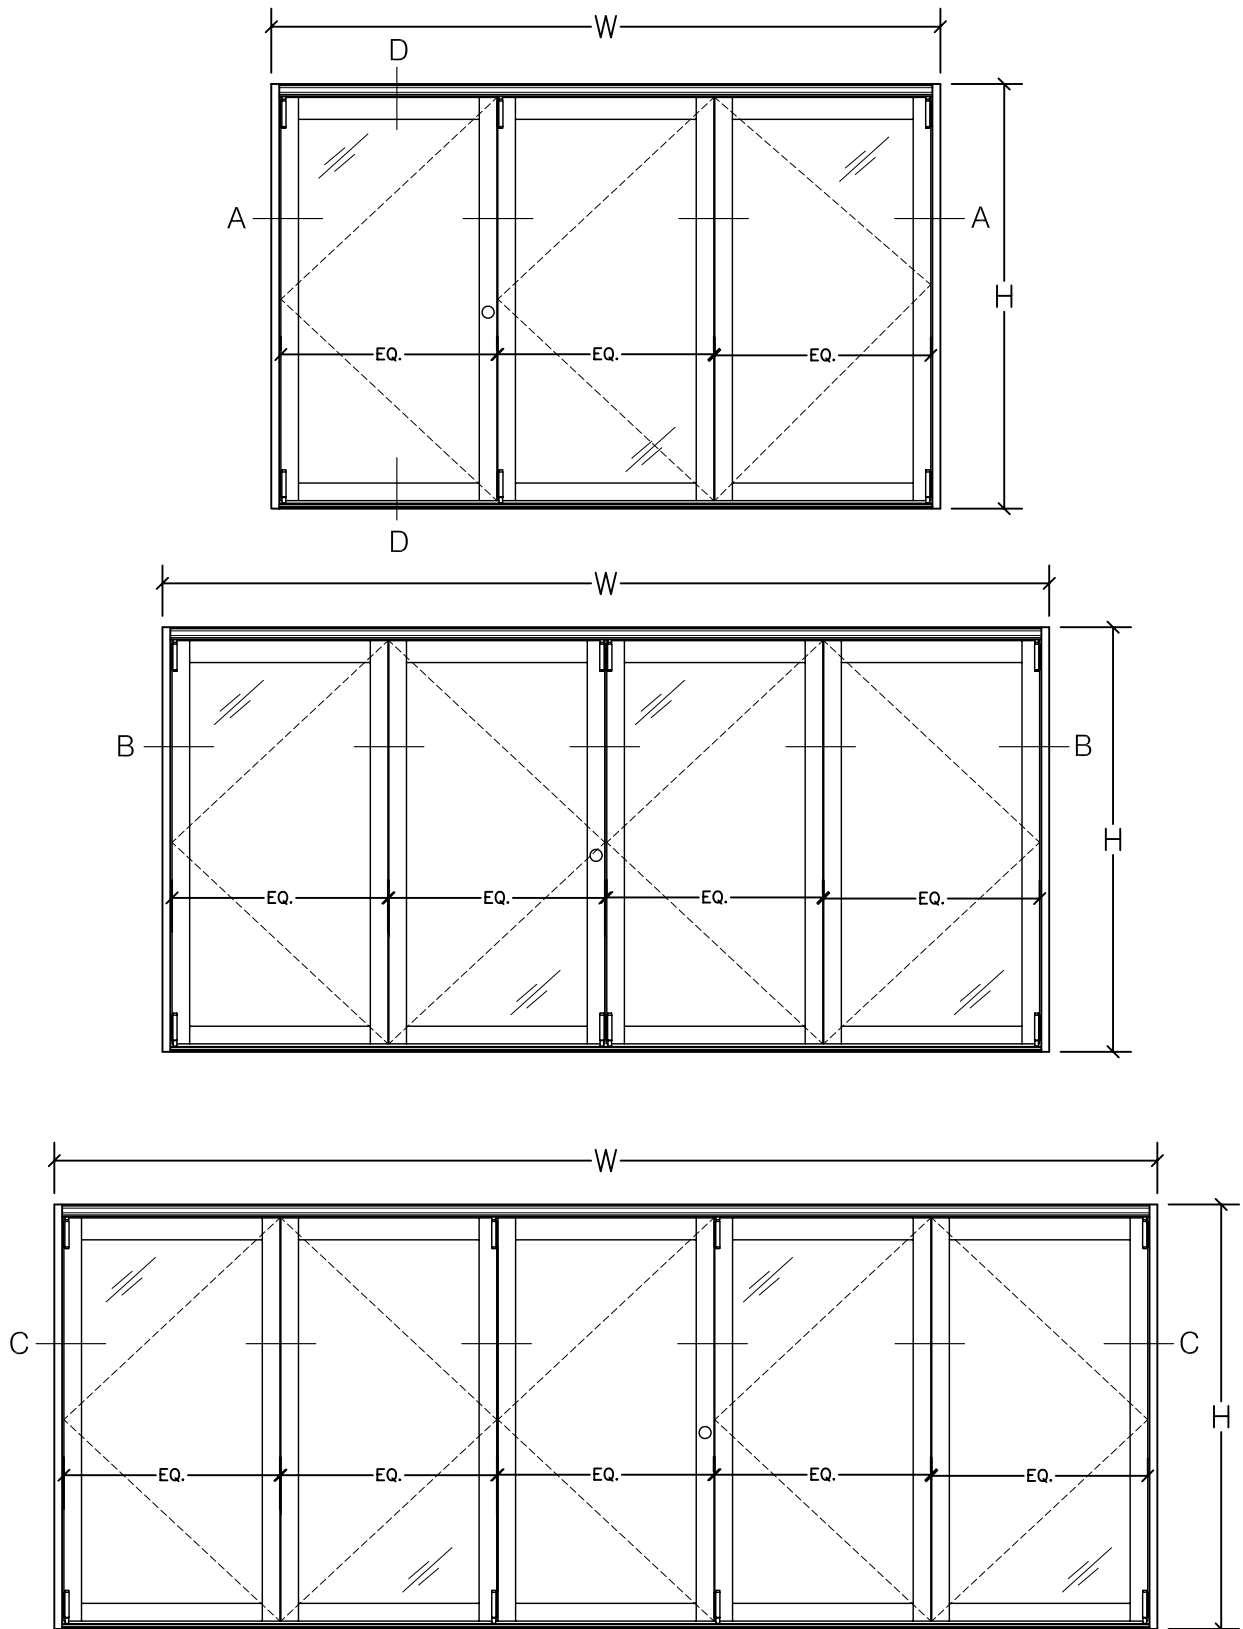

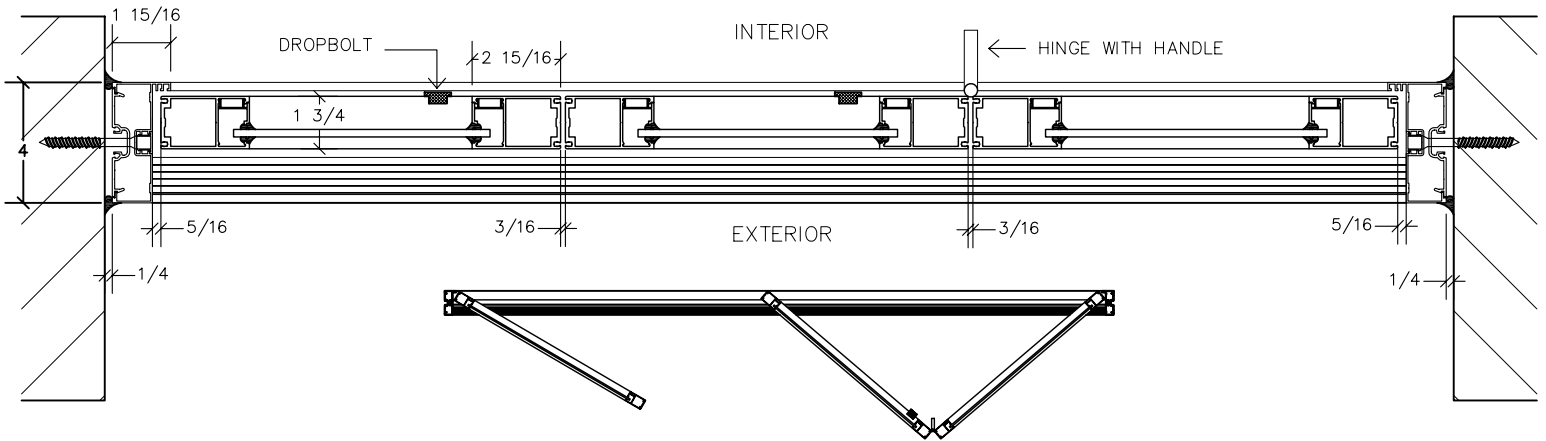


SECTION A-A

OPENING OF BIFOLD DOOR

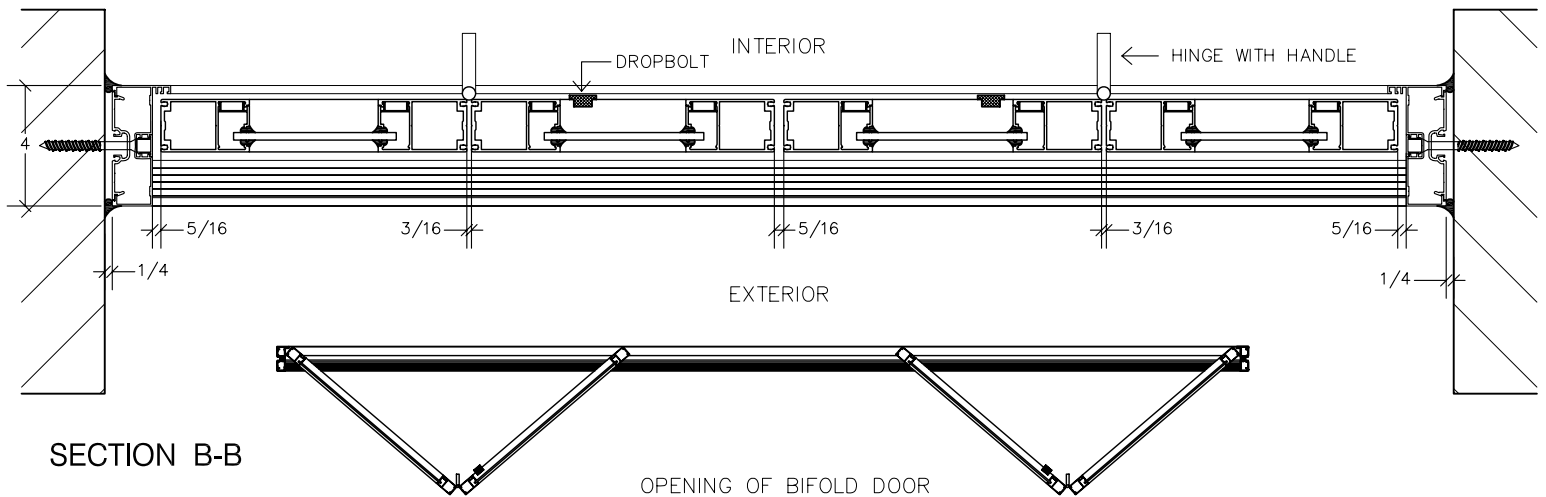


SECTION B-B

OPENING OF BIFOLD DOOR

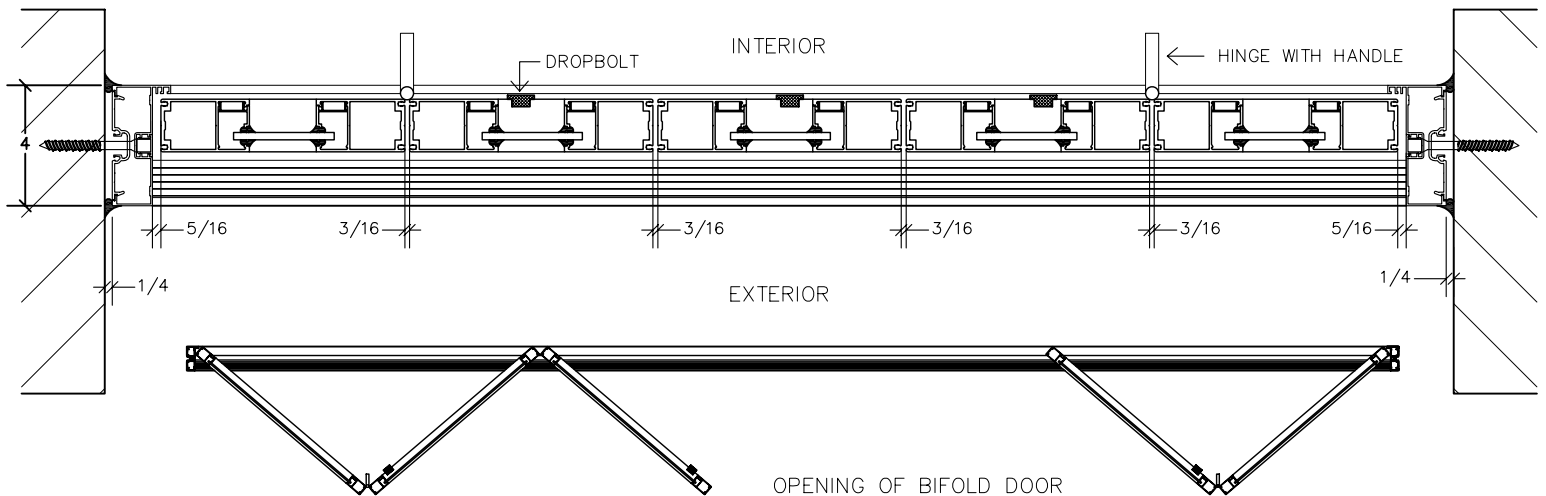

SECTION C-C

OPENING OF BIFOLD DOOR

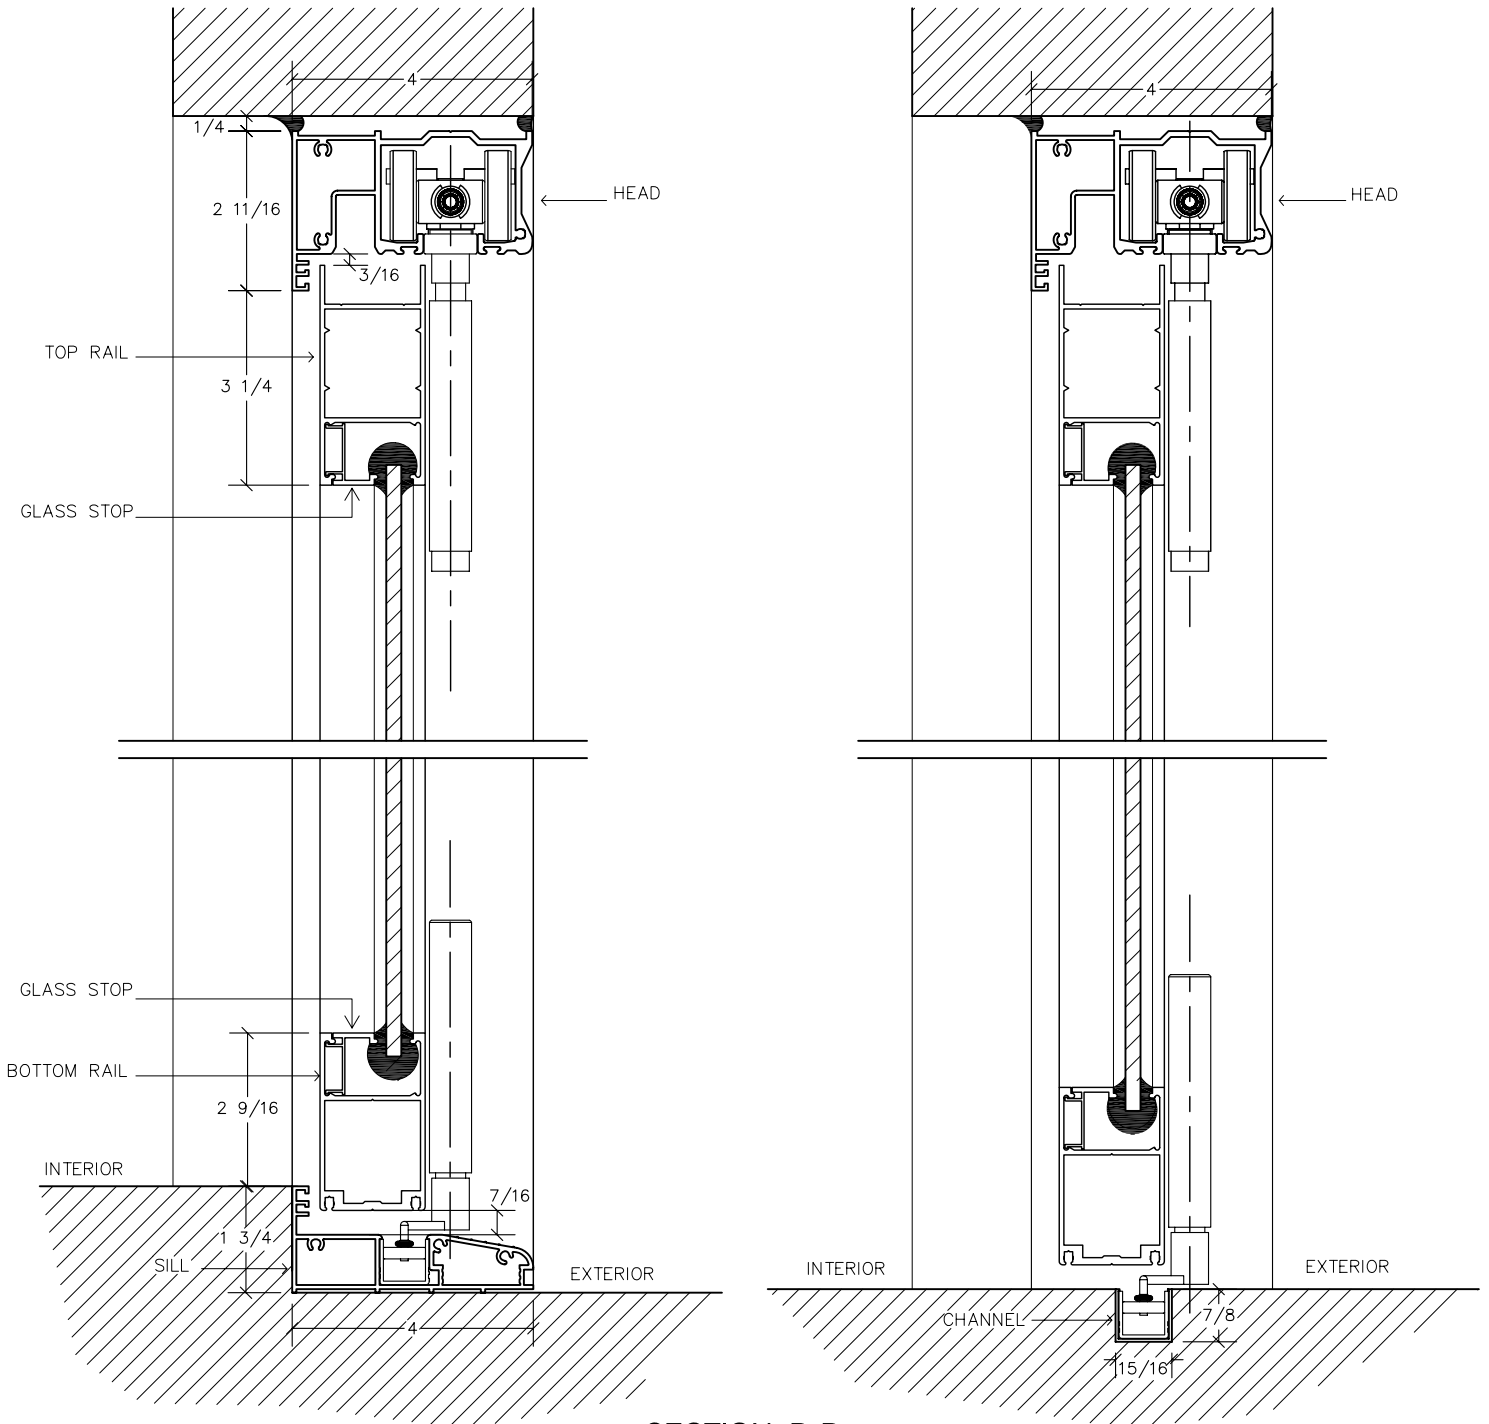

SECTION D-D

