



ALUMINUM LA PORTE DOOR WITH FRAMING (SINGLE ACTING)

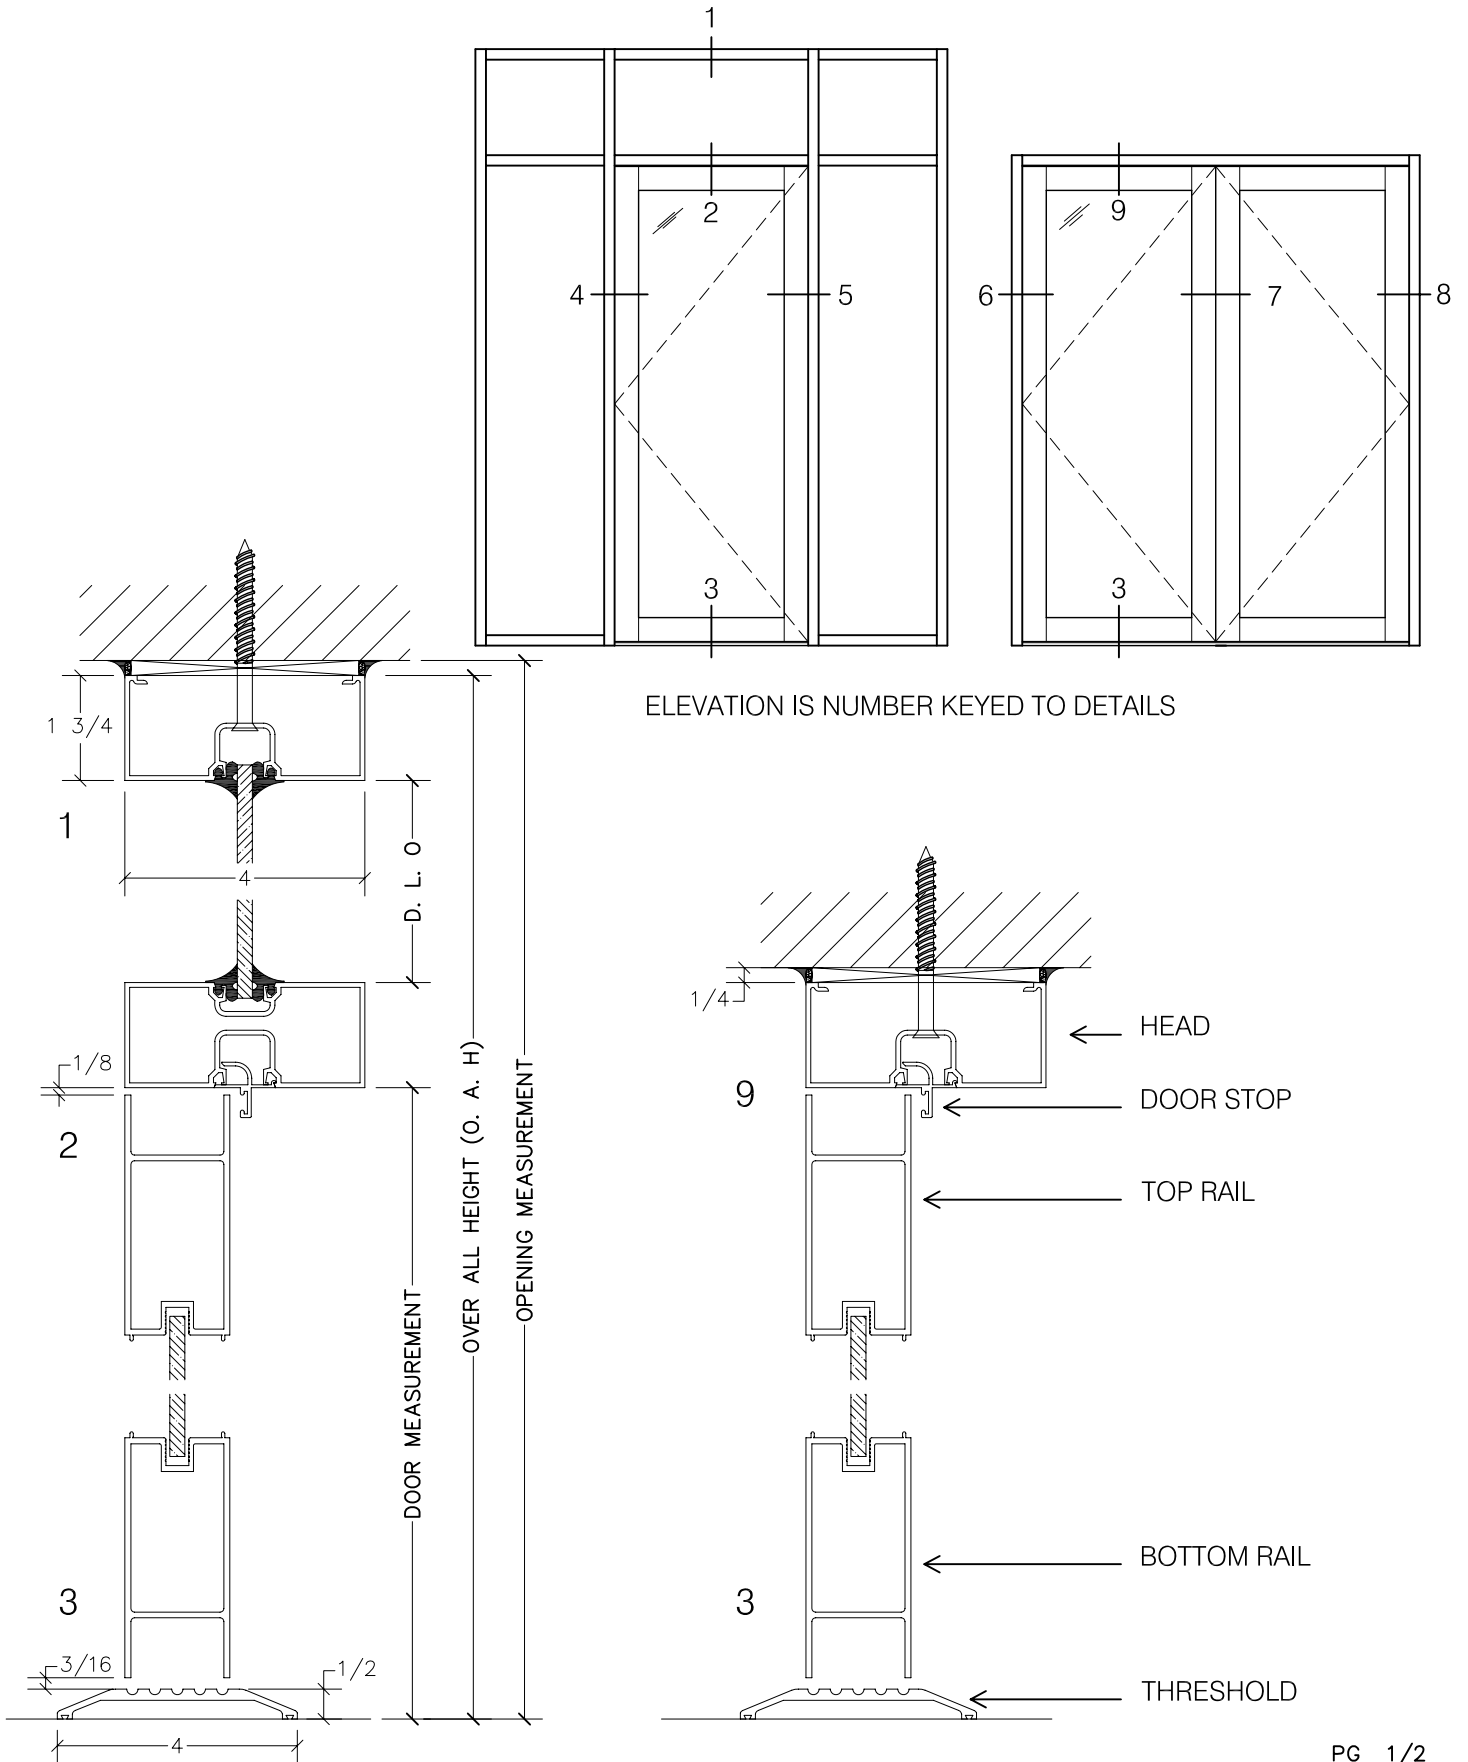

ALUMINUM LA PORTE DOOR WITH FRAMING (SINGLE ACTING)

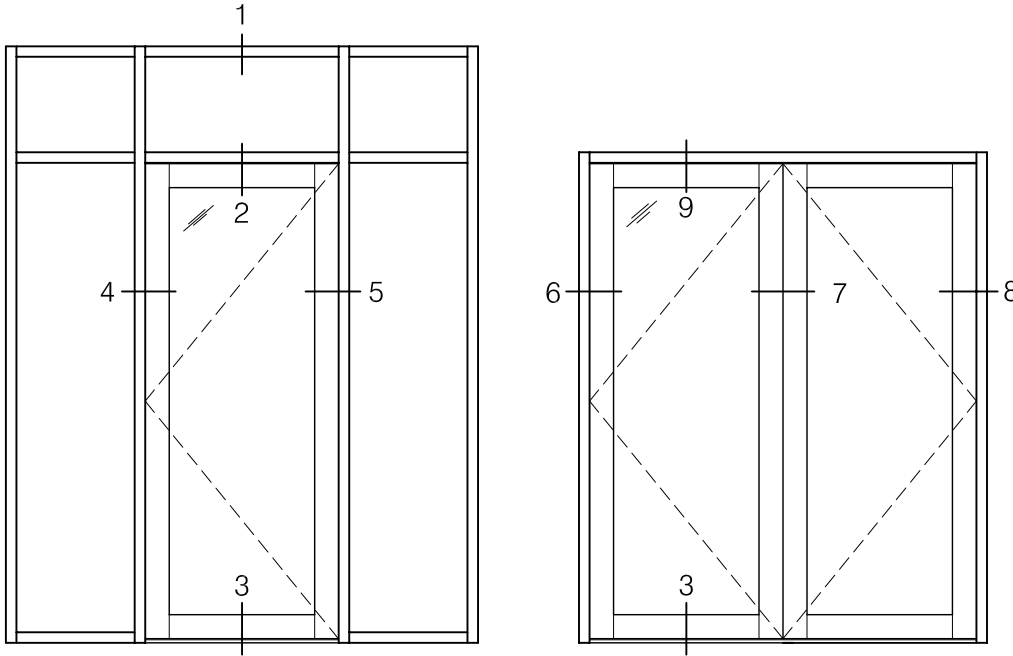

ELEVATION IS NUMBER KEYED TO DETAILS

