



# ALUMINUM LA PORTE DOOR WITH FRAMING (FIXED 'Z' LOUVERS)

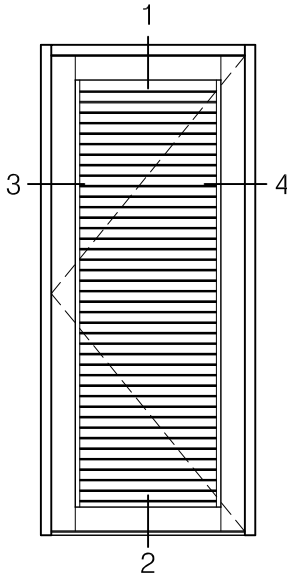


ALUMINUM LA PORTE 'Z' LOUVER SINGLE DOOR

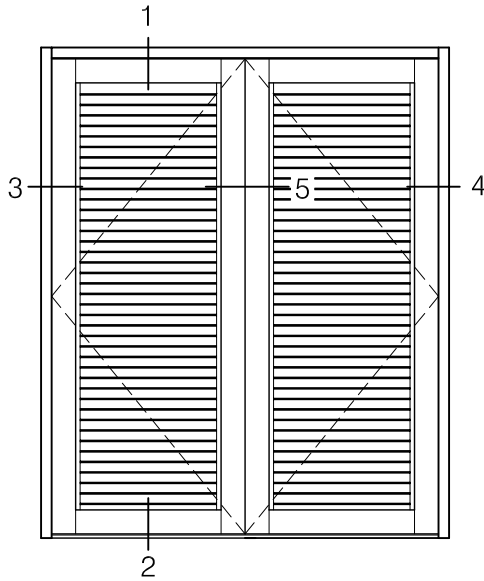

ALUMINUM LA PORTE 'Z' LOUVER DOUBLE DOOR

ELEVATION IS NUMBER KEYED TO DETAILS

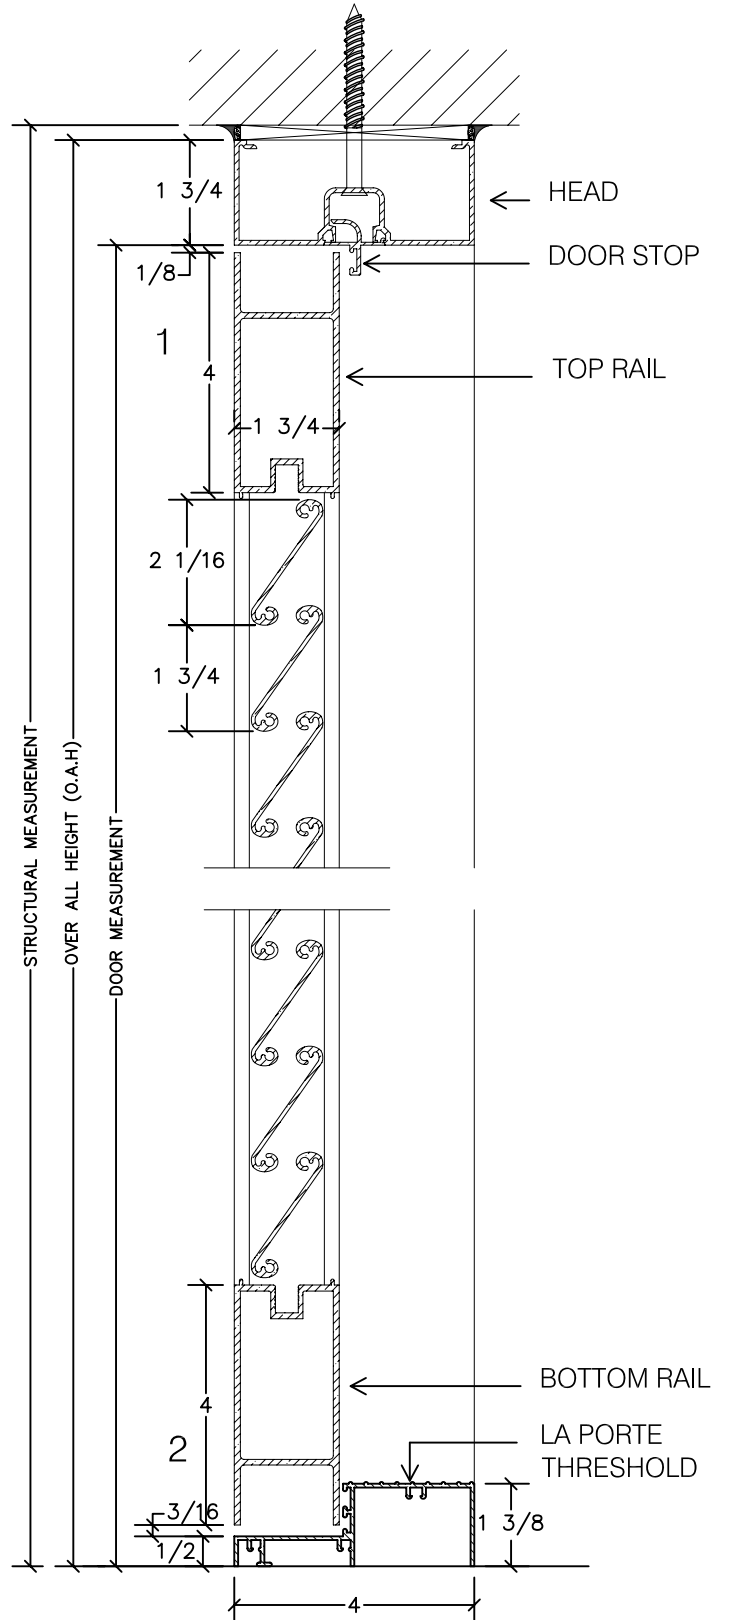

**ALUMINUM LA PORTE DOOR WITH FRAMING**  
 (FIXED 'Z' LOUVERS)

